


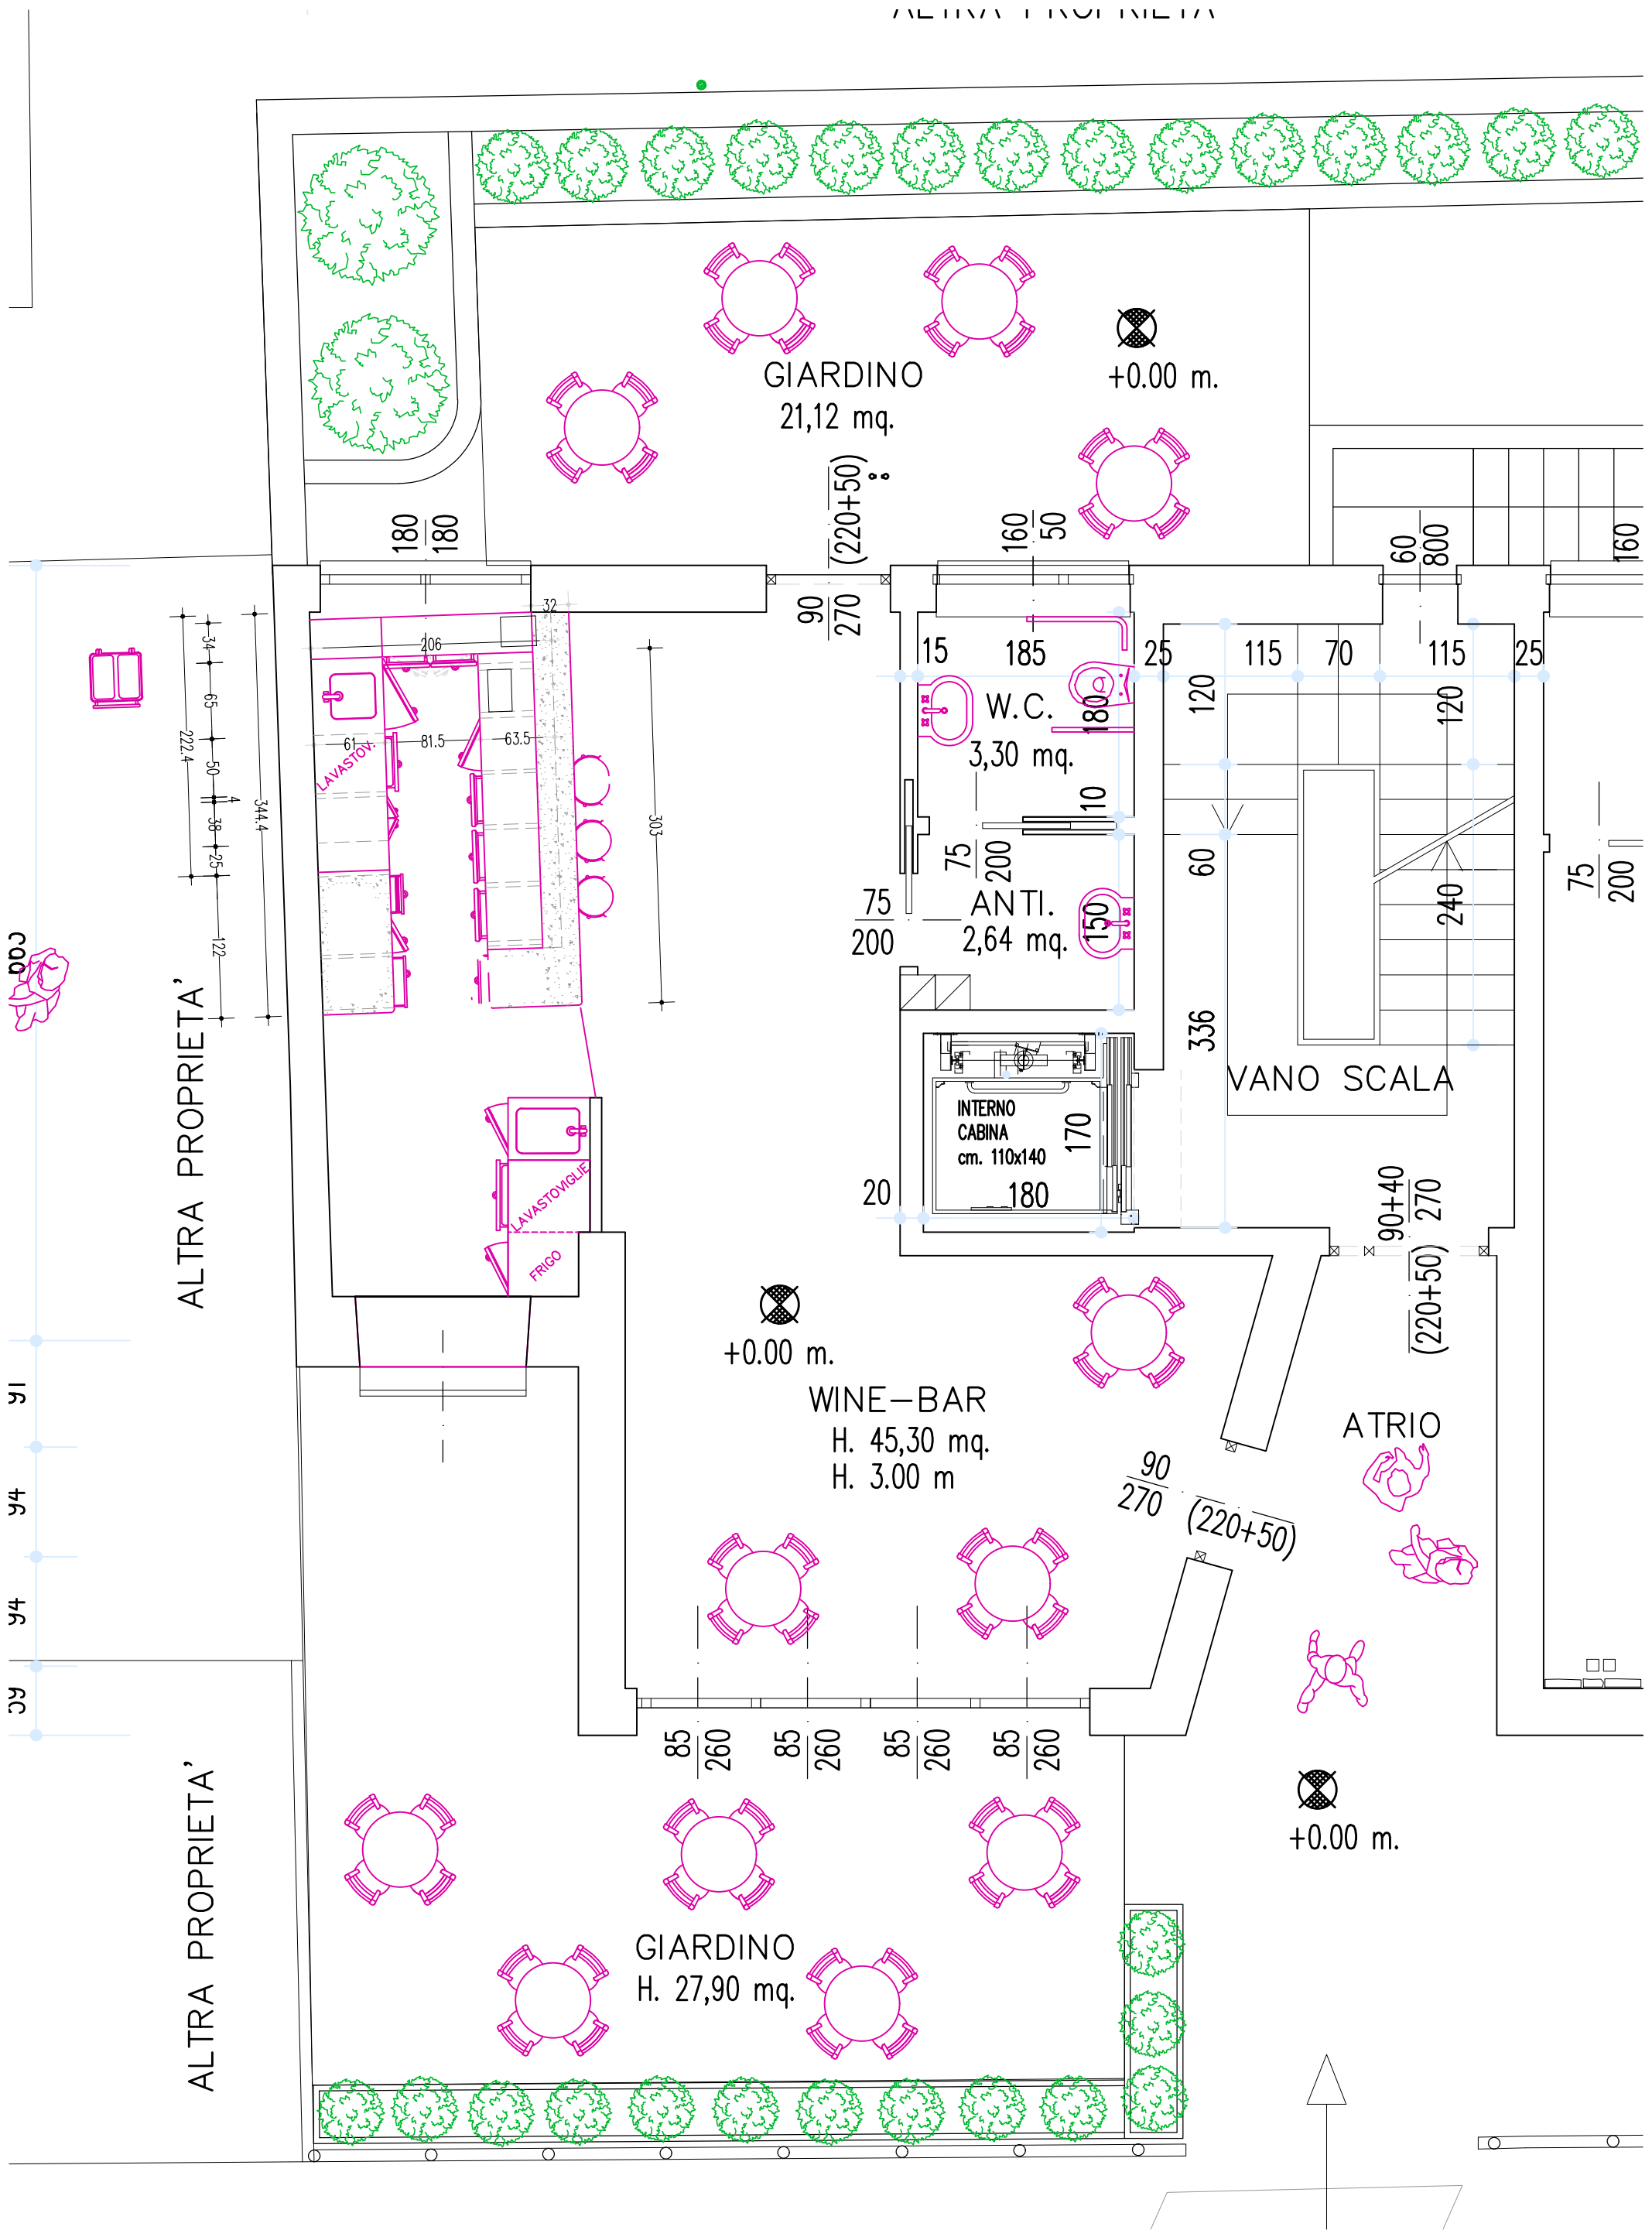

PIANO INTERRATO

